

NOTES

Do not scale

Verify all dimensions on site before commencing any work or preparing any shop drawings

All building materials, components and workmanship to comply with the appropriate Public Health Acts, Building Regulations, British & European Standards and Codes of Practice and to the appropriate manufacturers recommendations.

For all specialist work see relevant drawings

All schemes to be set out completely including buildings, roads, drainage and levels prior to the commencement of works

Sites to be checked against Land Registry plans and any necessary Easements to be established

Any discrepancies, errors or omissions to be reported to the architect for further instructions before commencement of works

K		
J		
H		
G		
F		
E		
D	Layout Amended & Areas Added 20.07.22	LDM
C	Layout Amended & Areas Added 19.07.22	AS
B	Layout Amended & Areas Added 04.02.22	AS
A	Layout Amended 01.02.22	AS
Date	Revisions	By

DAC
Architects

21 Stone Street, Gravesend, Kent, DA11 0NP
Tel: 01474 566996 Fax: 01474 320374
Design@DACarchitects.co.uk

Project Title

The Pavilion
The Grove,
Swanscombe, Kent
DA10 0GA

Client


Swanscombe & Greenhithe
Town Council

Drawing Title

First Floor Plan

Scale	Date	Drawn By
1:100@A1	24/01/22	AS

Project No.	Dwg. No.	Rev.
5351	SK1.05	D

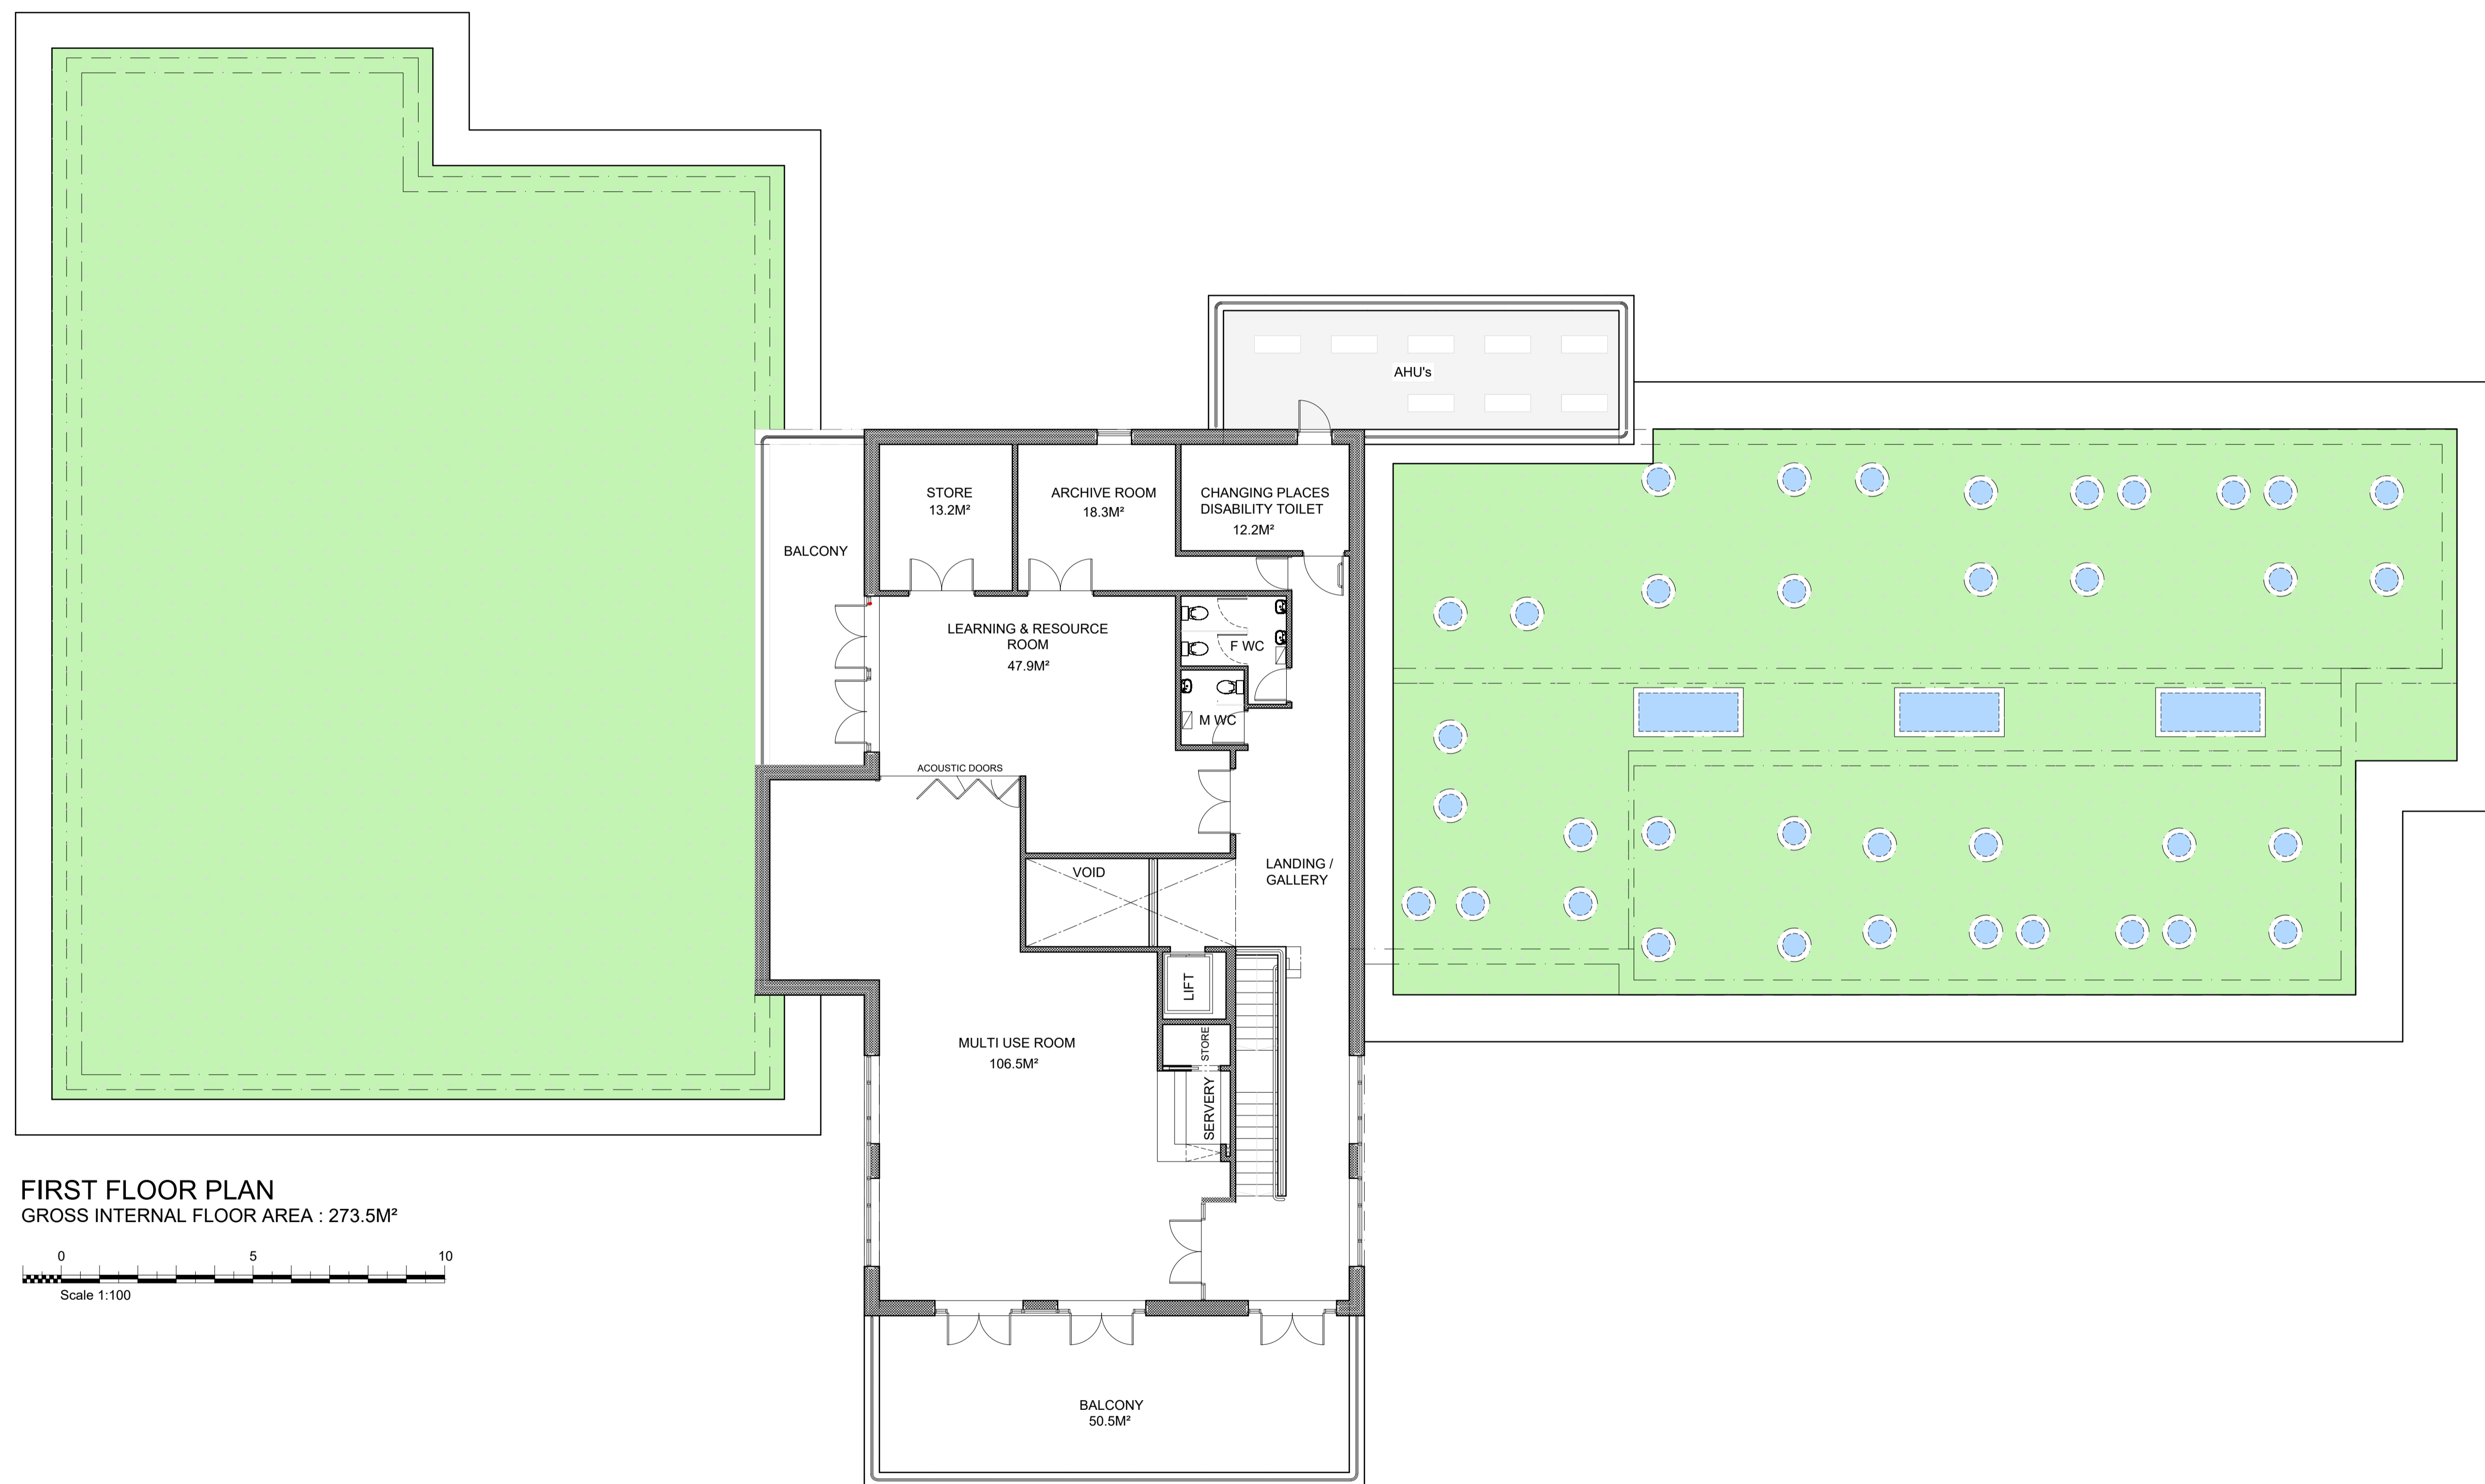

FIRST FLOOR PLAN
GROSS INTERNAL FLOOR AREA : 273.5M²

