




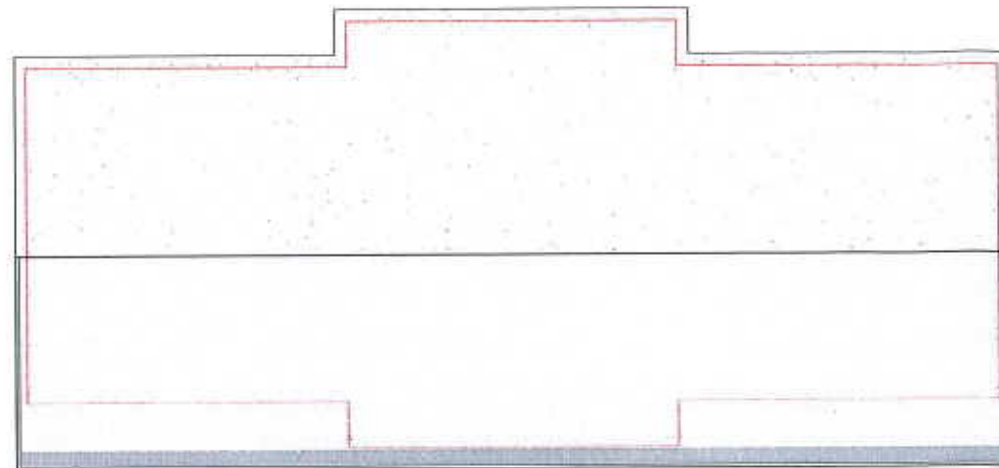


ROOF PLAN

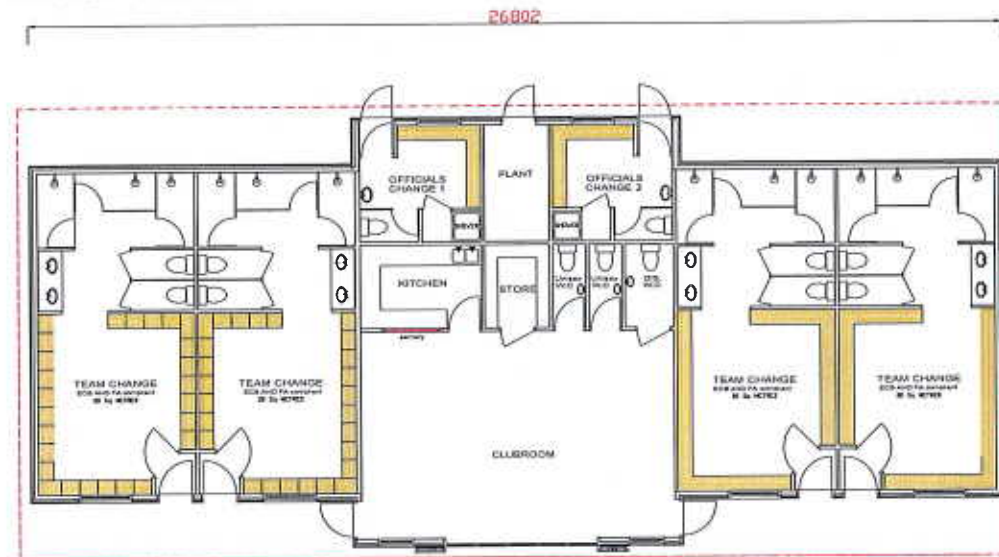

GROUND FLOOR PLAN

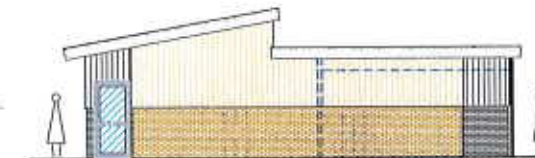


SIDE ELEVATION A

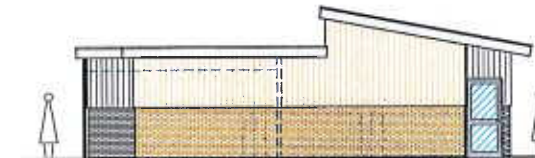

SIDE ELEVATION B



FRONT ELEVATION C

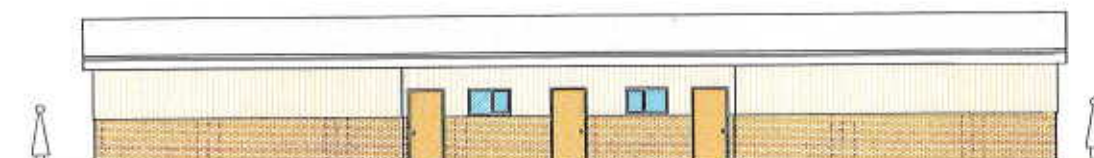

REAR ELEVATION D



SCALE

TOTAL 264 SQ M

AS PROPOSED PLANS
AND ELEVATIONS
PHASE 1

NEW PAVILION

SWANSCOMBE
COMMUNITY HUB


NEW PAVILION PLANS
AND ELEVATIONS PHASE 1

DRAWING No.	SC-BAM-1
SCALE	1:100 @ A1
PROJECT DATE	JULY 25
DRAWN BY	SCA
DRAWING DESCRIPTION	NEW PAVILION PLANS AND ELEVATIONS PHASE 1


SPORTS CLUBHOUSES

This drawing is the copyright of Sports
Clubhouses and should not be reproduced
without the written consent of
Sports Clubhouses. It is a
documentary record.

NOTE:
1 Under no circumstances should scaled dimensions be used for setting out
2 All dimensions to be checked on site
3 This drawing is copyright and shall not be reproduced without permission

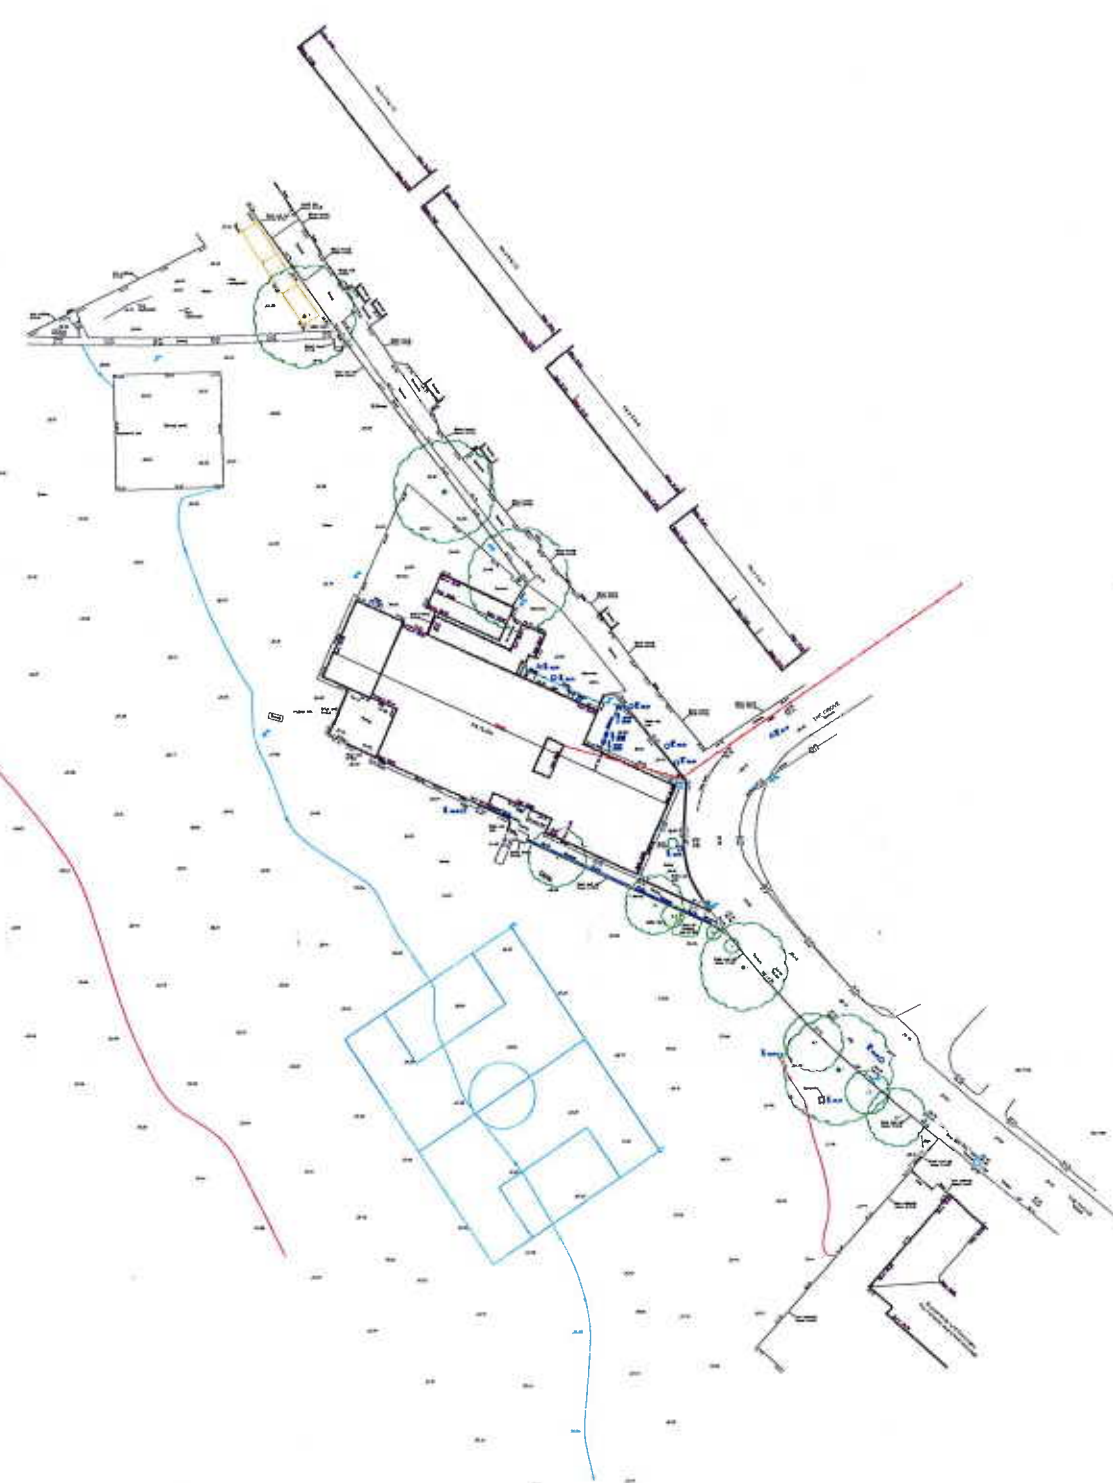

AS EXISTING SITE PLAN

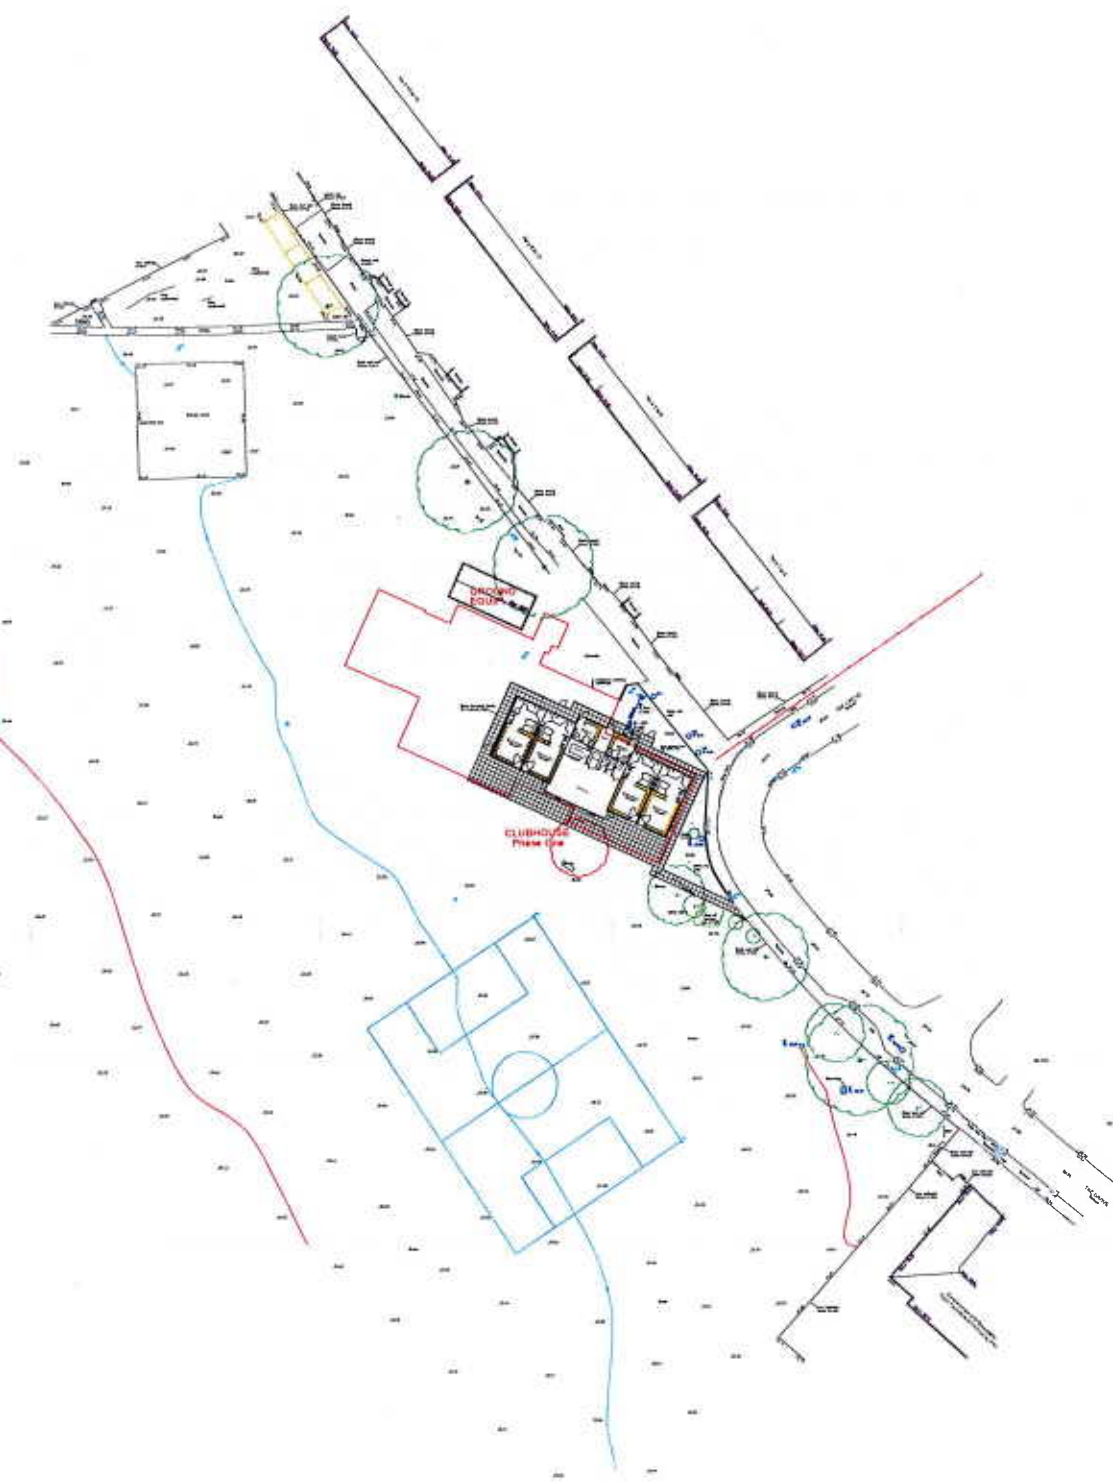


AS PROPOSED SITE PLAN
PHASE ONE

EXISTING BUILDINGS
TO BE REMOVED


SITE P1

AS EXISTING SITE PLAN
PHASE ONE SITE PLAN


SWANSCOMBE AND GREENHITHE DC	
AS EXISTING SITE PLAN AS PROPOSED SITE PLAN OPTION A	
DRAWING NO.	DC SWAN SITE P1/01B
SCALE	1:500 (AS A1)
PROJECT DATE	JULY 2025
DRAWN BY	SH
CHECKED BY	AS EXISTING SITE PLAN
DESCRIPTION	AS PROPOSED SITE PLAN
SPORTS CLUBHOUSES	
2/24, 2/25, 2/26, 2/27, 2/28, 2/29, 3/1, 3/2, 3/3, 3/31, 4/1, 4/2, 4/3, 4/31, 5/1, 5/2, 5/3, 5/31, 6/1, 6/2, 6/3, 6/31, 7/1, 7/2, 7/3, 7/31, 8/1, 8/2, 8/3, 8/31, 9/1, 9/2, 9/3, 9/31, 10/1, 10/2, 10/3, 10/31, 11/1, 11/2, 11/3, 11/31, 12/1, 12/2, 12/3, 12/4, 12/5, 12/6, 12/7, 12/8, 12/9, 12/10, 12/11, 12/12, 12/13, 12/14, 12/15, 12/16, 12/17, 12/18, 12/19, 12/20, 12/21, 12/22, 12/23, 12/24, 12/25, 12/26, 12/27, 12/28, 12/29, 12/30, 12/31	
This drawing is the copyright of Sports Clubhouses and should not be reproduced without the written consent of Sports Clubhouses. Check all dimensions on site.	

 

NOTE
 1 Under no circumstances should scaled dimensions be used for setting out
 2 All dimensions to be checked on site
 3 This drawing is copyright and shall not be reproduced without permission

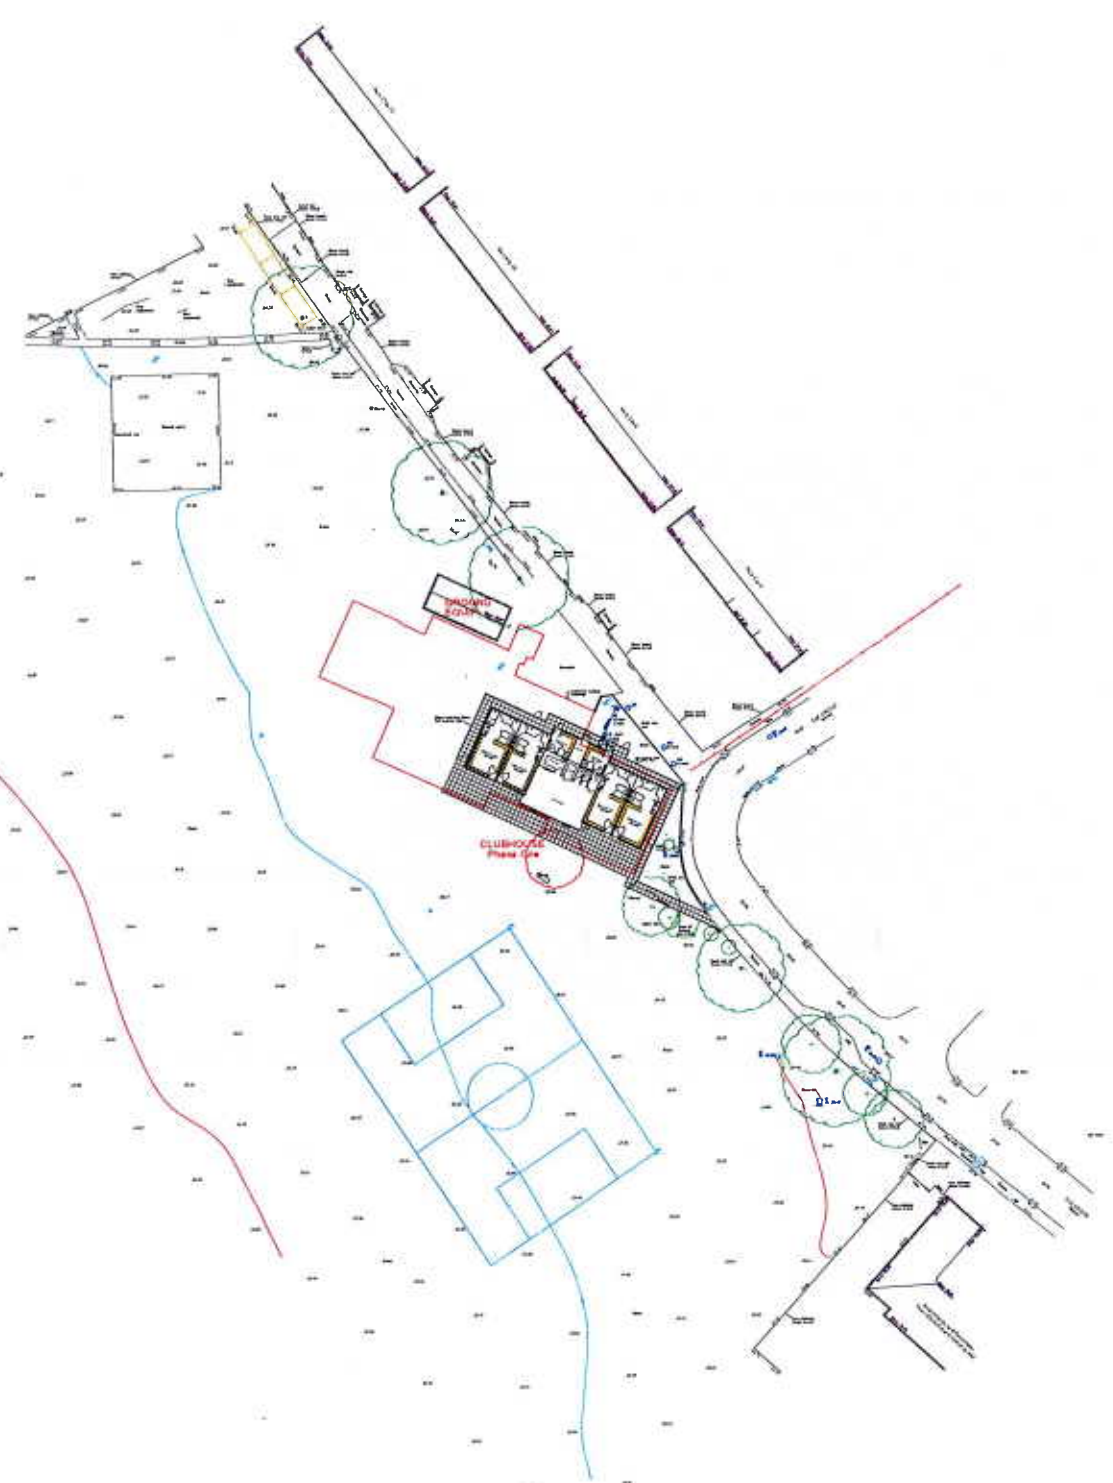

AS PROPOSED SITE PLAN
 PHASE ONE

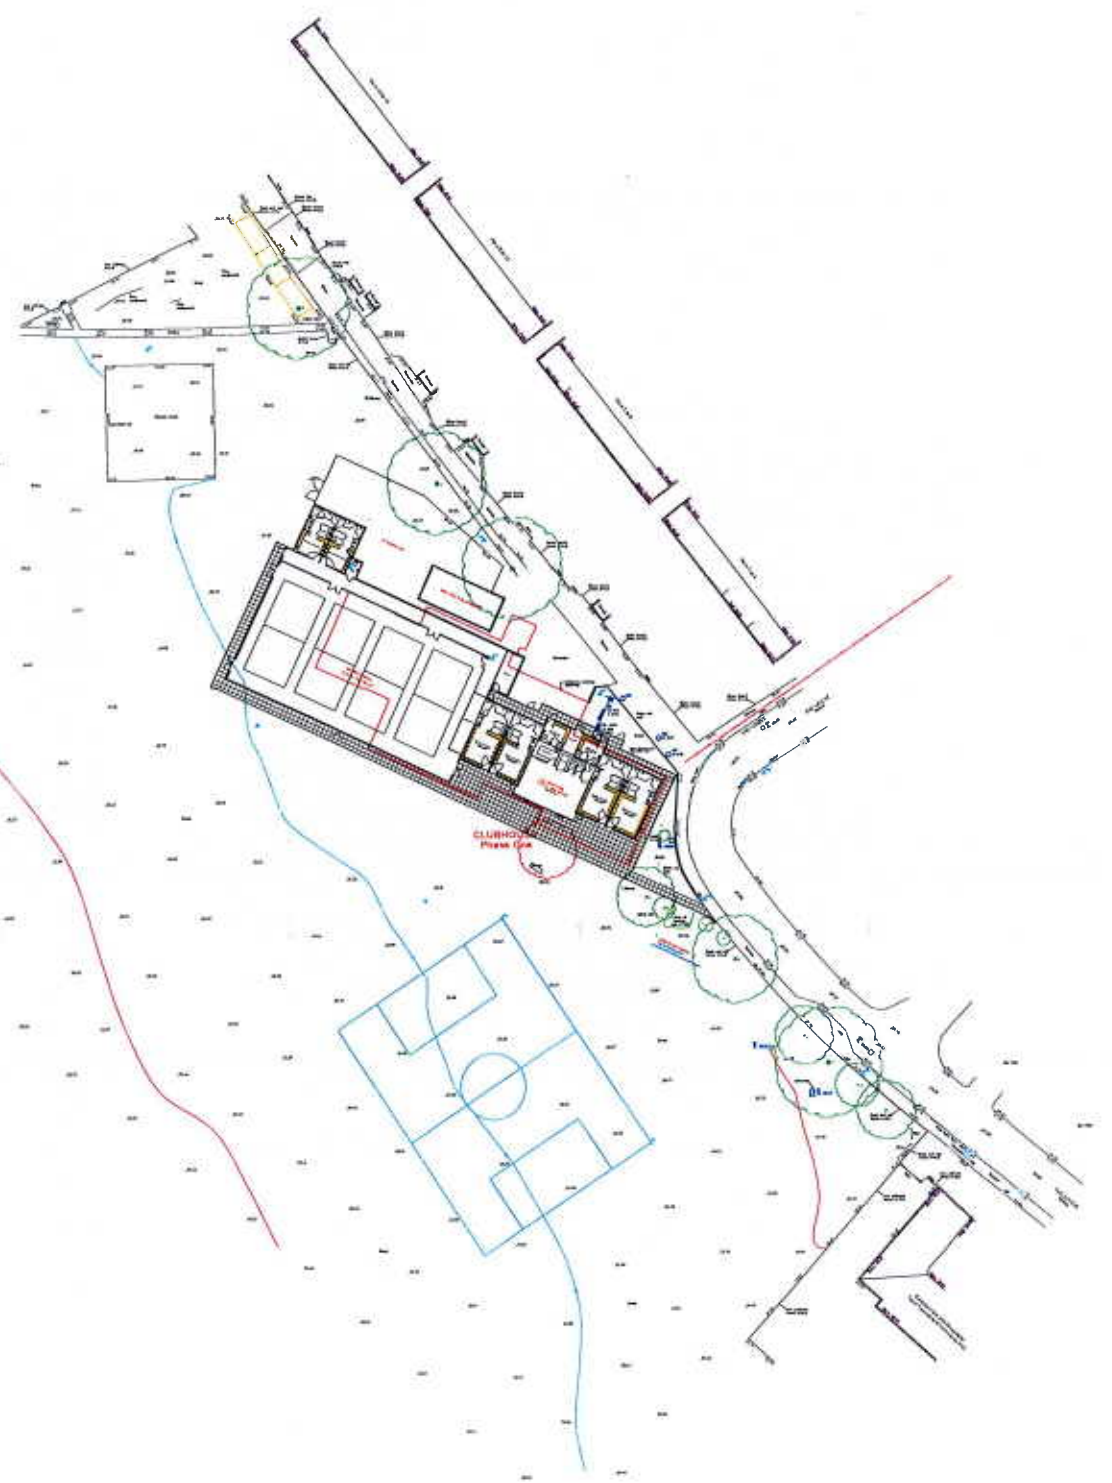

AS PROPOSED SITE PLAN
 PHASE TWO

EXISTING BUILDINGS
 TO BE REMOVED

SITE P2 AS EXISTING SITE PLAN PHASE TWO SITE PLAN

SWANSCOMBE AND
 GREENHITHE DC

AS EXISTING SITE PLAN
 AS PROPOSED SITE PLAN
 OPTION A


DRAWING NO.	SC SWAN SITE PLANS
SCALE	1:500 AS A1
PROJECT DATE	JULY 2023
DRAWN BY	SM
DRAWING	AS EXISTING SITE PLAN
DESCRIPTION	AS PROPOSED SITE PLAN

SPORTS CLUBHOUSES


AS EXISTING SITE PLAN

This drawing is the copyright of Sports Clubhouses and should not be reproduced or published without the express written permission of Sports Clubhouses. Check all dimensions carefully.




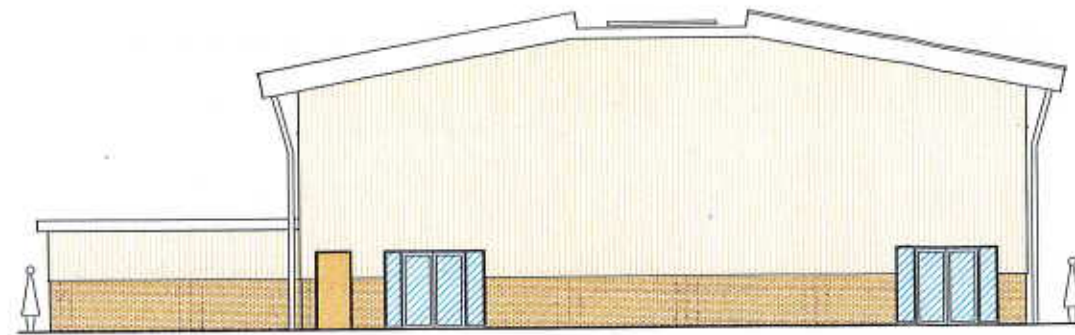


END ELEVATION A

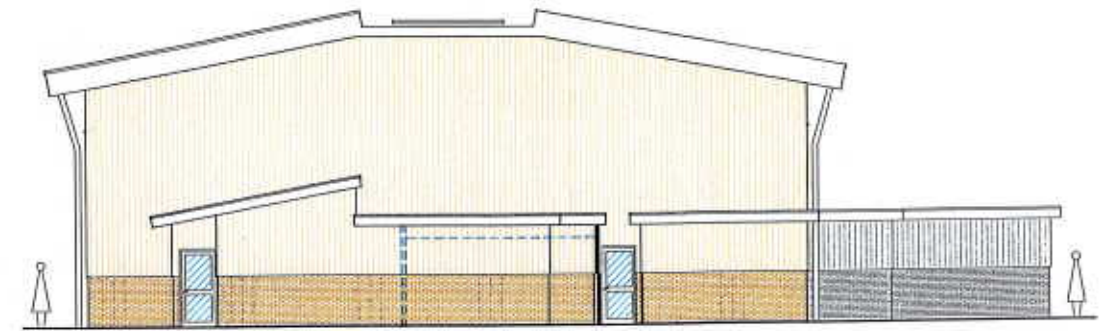


END ELEVATION B

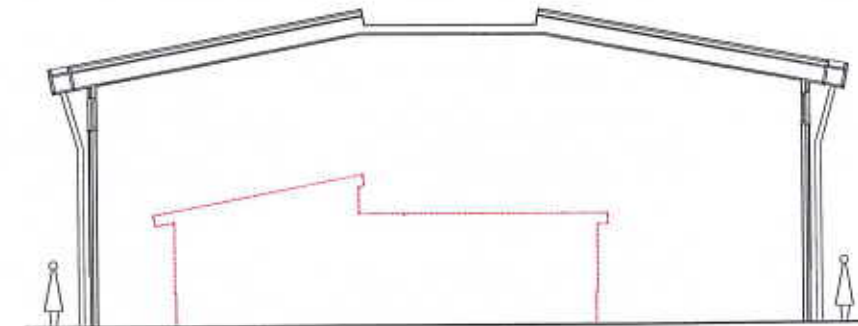

SECTION

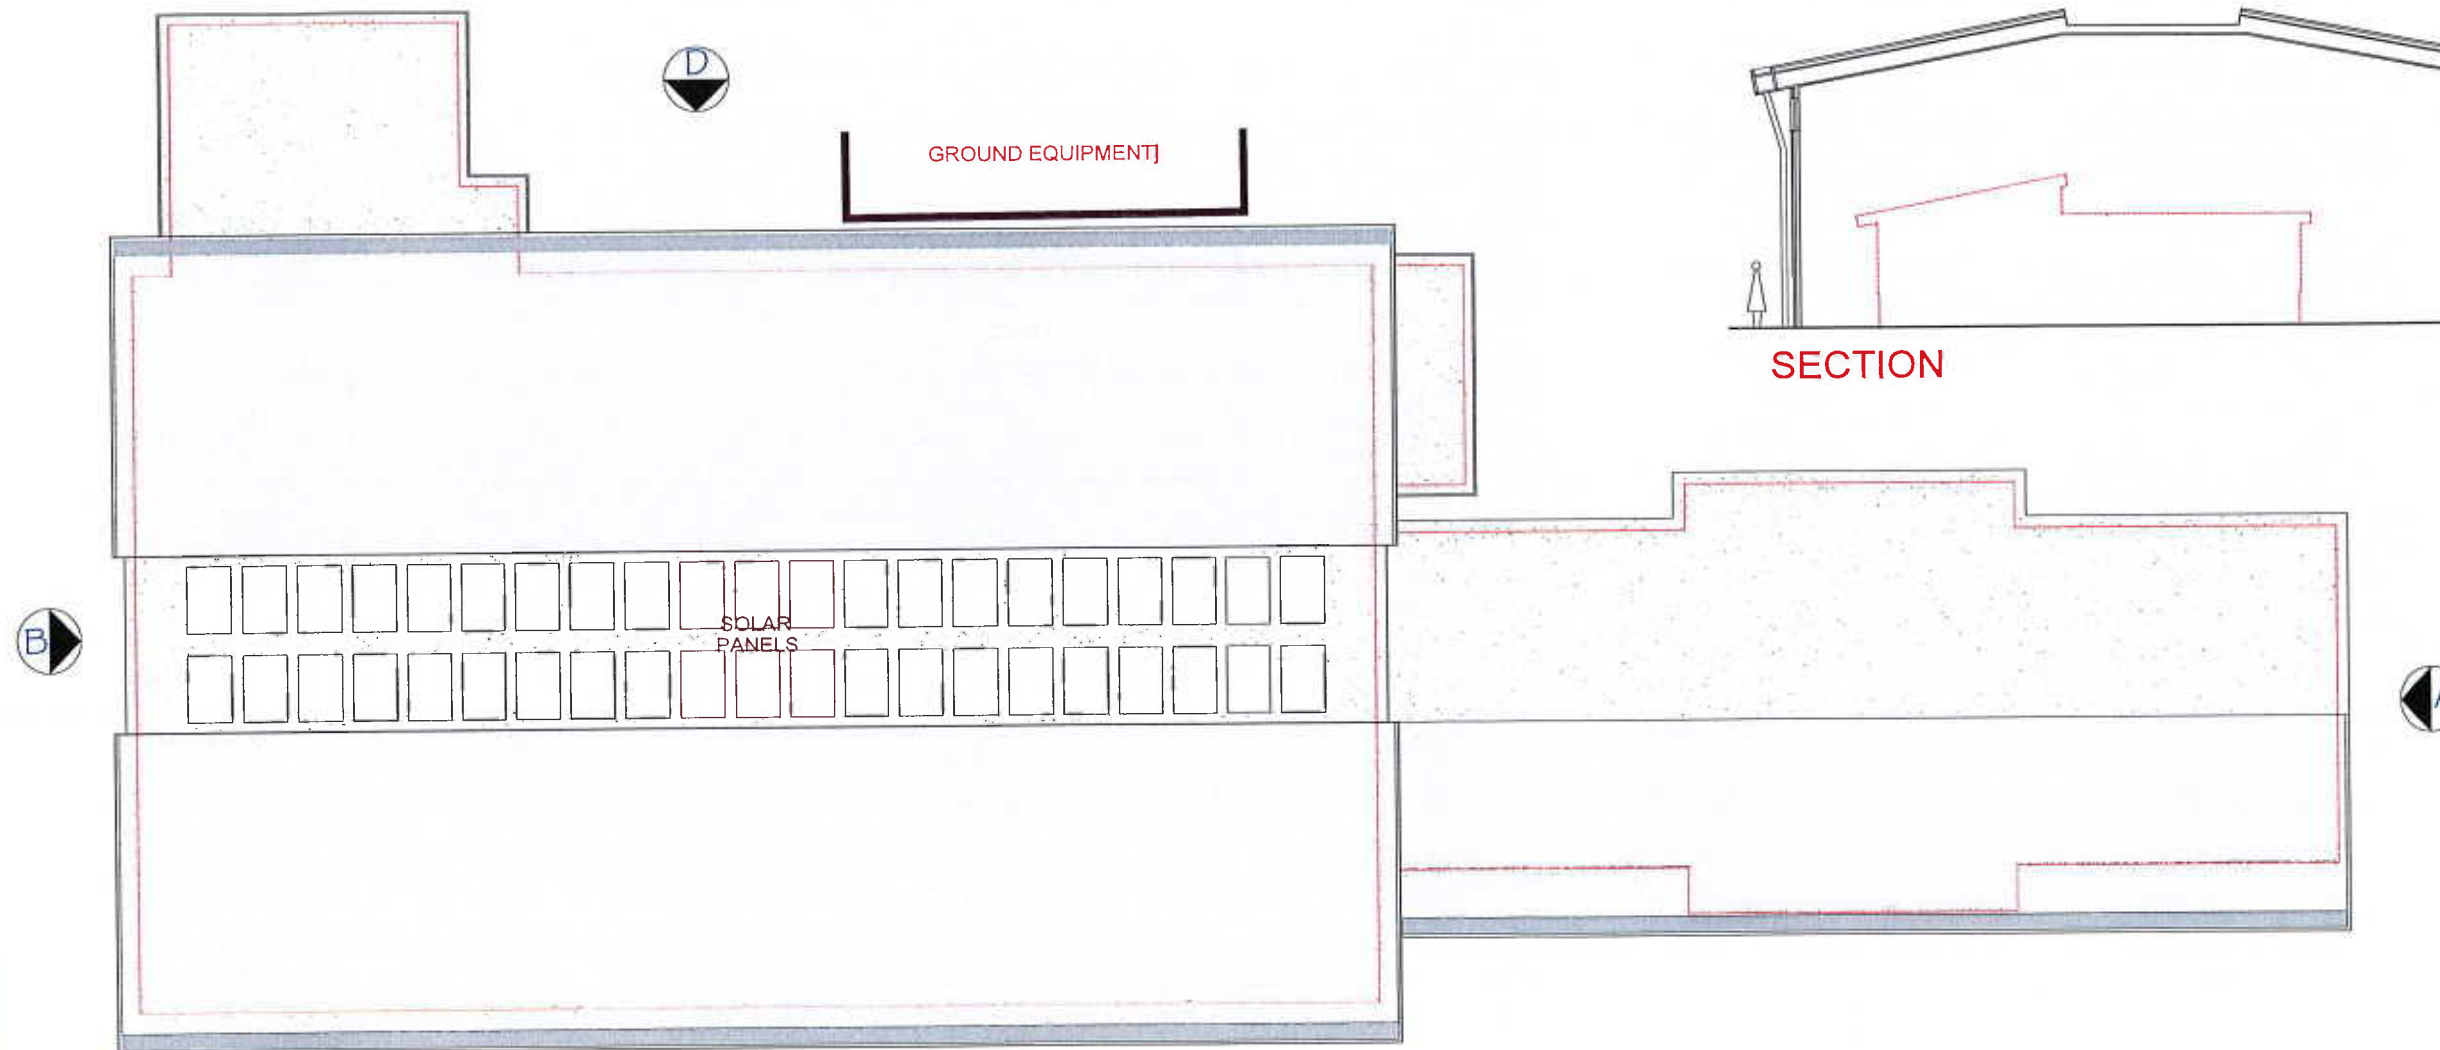

ROOF PLAN

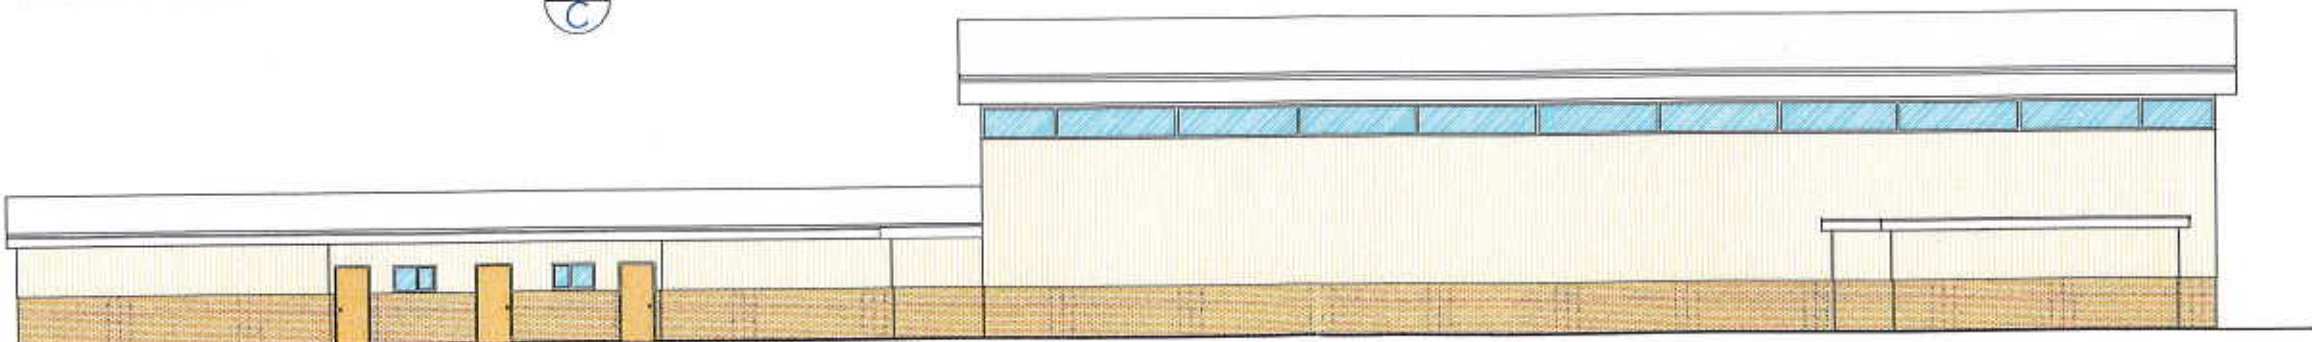

REAR ELEVATION D

TOTAL 268 SQ M

AS PROPOSED PLANS
AND ELEVATIONS
NEW PAVILION

SWANSCOMBE
COMMUNITY HUB

NEW PAVILION PLANS AND
ELEVATIONS CONTEMPORARY

DRAWING NO.	SC SWAN-2
SCALE	1:100 (A1)
PROJECT DATE	JULY 25
DRAWN BY	SM
DESCRIPTION	NEW PAVILION PLANS AND ELEVATIONS CONTEMPORARY
SPORTS CLUBHOUSES	

This drawing is the property of Sports Clubhouses and should not be copied or reproduced without the written consent of Sports Clubhouses. Check all dimensions on site.