

AE 14/6/17

Graham Blew

From: NATIONALCASEWORK <NATIONALCASEWORK@dft.gsi.gov.uk>
Sent: 10 May 2017 13:25
To: NATIONALCASEWORK
Subject: DRAFT ORDER: SE/2834 - PROPOSED STOPPING UP OF HIGHWAY AT STATION ROAD, GREENHITHE, KENT, DA9 9UE
Attachments: 170510-SE2834_Draft_Notice.pdf; 170510-SE2834_Draft_Order.pdf; 170510-SE2834_Draft_Plan.pdf



Department
for Transport

National Transport Casework Team
Tyneside House
Skinnerburn Road
Newcastle Business Park
Newcastle upon Tyne
NE4 7AR

www.gov.uk
nationalcasework@dft.gsi.gov.uk

Our ref: NATTRAN/SE/S247/2834

TOWN AND COUNTRY PLANNING ACT 1990 – SECTION 247
PROPOSED STOPPING UP OF HIGHWAY AT STATION ROAD, GREENHITHE, KENT, DA9 9UE
OS GRID REFERENCE: E:558427, N:174941

Please find attached a copy of a draft order proposed under the provisions of the above Act together with a copy of the related plan.

If you do not have any issue with this proposal you do not need to respond to this email, and if we do not hear from you within the 28-day objection period as specified in the public notice, (a copy of which is also attached) we will conclude that you do not have any issue with this proposal.

If however you do have issues surrounding this proposal, we should be pleased to receive your comments and / or objections that you may have, before the end of the 28-day objection period specified in the public notice. If possible, objections should be sent via e-mail to nationalcasework@dft.gsi.gov.uk, stating clearly that **you object**.

Kind regards

National Transport Casework Team



Department for Transport

Mr Graeme Stickings
Case Worker, National Transport Casework Team
Newcastle, Tyneside House
Skinnerburn Road
Newcastle Business Park, Newcastle Upon Tyne, NE4 7AR
020 7944 4206
[Follow us on twitter @transportgovuk](https://twitter.com/transportgovuk)

PUBLIC NOTICE

DEPARTMENT FOR TRANSPORT

TOWN AND COUNTRY PLANNING ACT 1990

The Secretary of State gives notice of the proposal to make an Order under section 247 of the above Act to authorise the stopping up of an eastern part width of Station Road and a northern part width of Everards Link at Greenhithe, in the Borough of Dartford.

If made, the Order would authorise the stopping up only to enable development to be carried out should planning permission be granted by Dartford Borough Council. The Secretary of State gives notice of the draft Order under Section 253 (1) of the 1990 Act.

Copies of the draft Order and relevant plan will be available for inspection during normal opening hours at Greenhithe Library, London Road, Greenhithe, Kent DA9 9EJ in the 28 days commencing on 18 May 2017, and may be obtained, free of charge, from the address stated below quoting NATTRAN/SE/S247/2834.

Any person may object to the making of the proposed order by stating their reasons in writing to the Secretary of State at nationalcasework@dft.gsi.gov.uk or National Transport Casework Team, Tyneside House, Skinnerburn Road, Newcastle upon Tyne NE4 7AR, quoting the above reference. Objections should be received by midnight on **15 June 2017**. You are advised that your personal data and correspondence will be passed to the applicant/agent to enable your objection to be considered. If you do not wish your personal data to be forwarded, please state your reasons when submitting your objection.



G Patrick, Casework Manager

TOWN AND COUNTRY PLANNING ACT 1990

THE STOPPING UP OF HIGHWAY (SOUTH EAST) (NO.) ORDER 201

The Secretary of State makes this Order in exercise of powers under section 247 of the Town and Country Planning Act 1990 ("the Act").

1. The Secretary of State authorises the stopping up of the highway described in the Schedule to this Order and shown on the plan, in order to enable development to be carried out in accordance with the planning permission granted under Part III of the Act by Dartford Borough Council under reference

2. Where immediately before the date of this Order there is any apparatus of statutory undertakers under, in, on, over, along or across any highway authorised to be stopped up pursuant to this Order then, subject to section 261(4) of the Act, those undertakers shall have the same rights as respects that apparatus after that highway is stopped up as they had immediately beforehand.

3. In this Order

"the plan" means the plan numbered NATTRAN/SE/S247/2834, marked "Highway at Greenhithe in the Borough of Dartford ", signed by authority of the Secretary of State and deposited at the Department for Transport, Deposit Document Service, F Floor, Ashdown House, St Leonards-on-Sea, Hastings, East Sussex TN37 7GA.

4. This Order shall come into force on the date on which notice that it has been made is first published in accordance with section 252(10) of the Act, and may be cited as the Stopping Up of Highway (South East) (No.) Order 201 .

Signed by authority of
the Secretary of State
201

DAVE CANDLISH
An Official in the
National Transport Casework Team
Department for Transport

THE SCHEDULE


Description of highway to be stopped up

The highway to be stopped up is at Greenhithe in the Borough of Dartford, shown on the plan as:

1. An eastern part width of Station Road consisting highway verge. Commencing at grid reference E:558429.800 N:175005.700 it extends in a southerly direction, then in a south easterly direction for a maximum distance of 109 metres. It has a maximum width of 7.3 metres.
2. A northern part width of Everards Link consisting highway verge. Commencing at grid reference E:558496.020 N:174907.230 it extends in a north easterly direction for a maximum distance of 23.48 metres. It has a maximum width of 2.3 metres.

HIGHWAY AT GREENHITHE IN THE BOROUGH OF DARTFORD

E:558429.800
N:175005.700

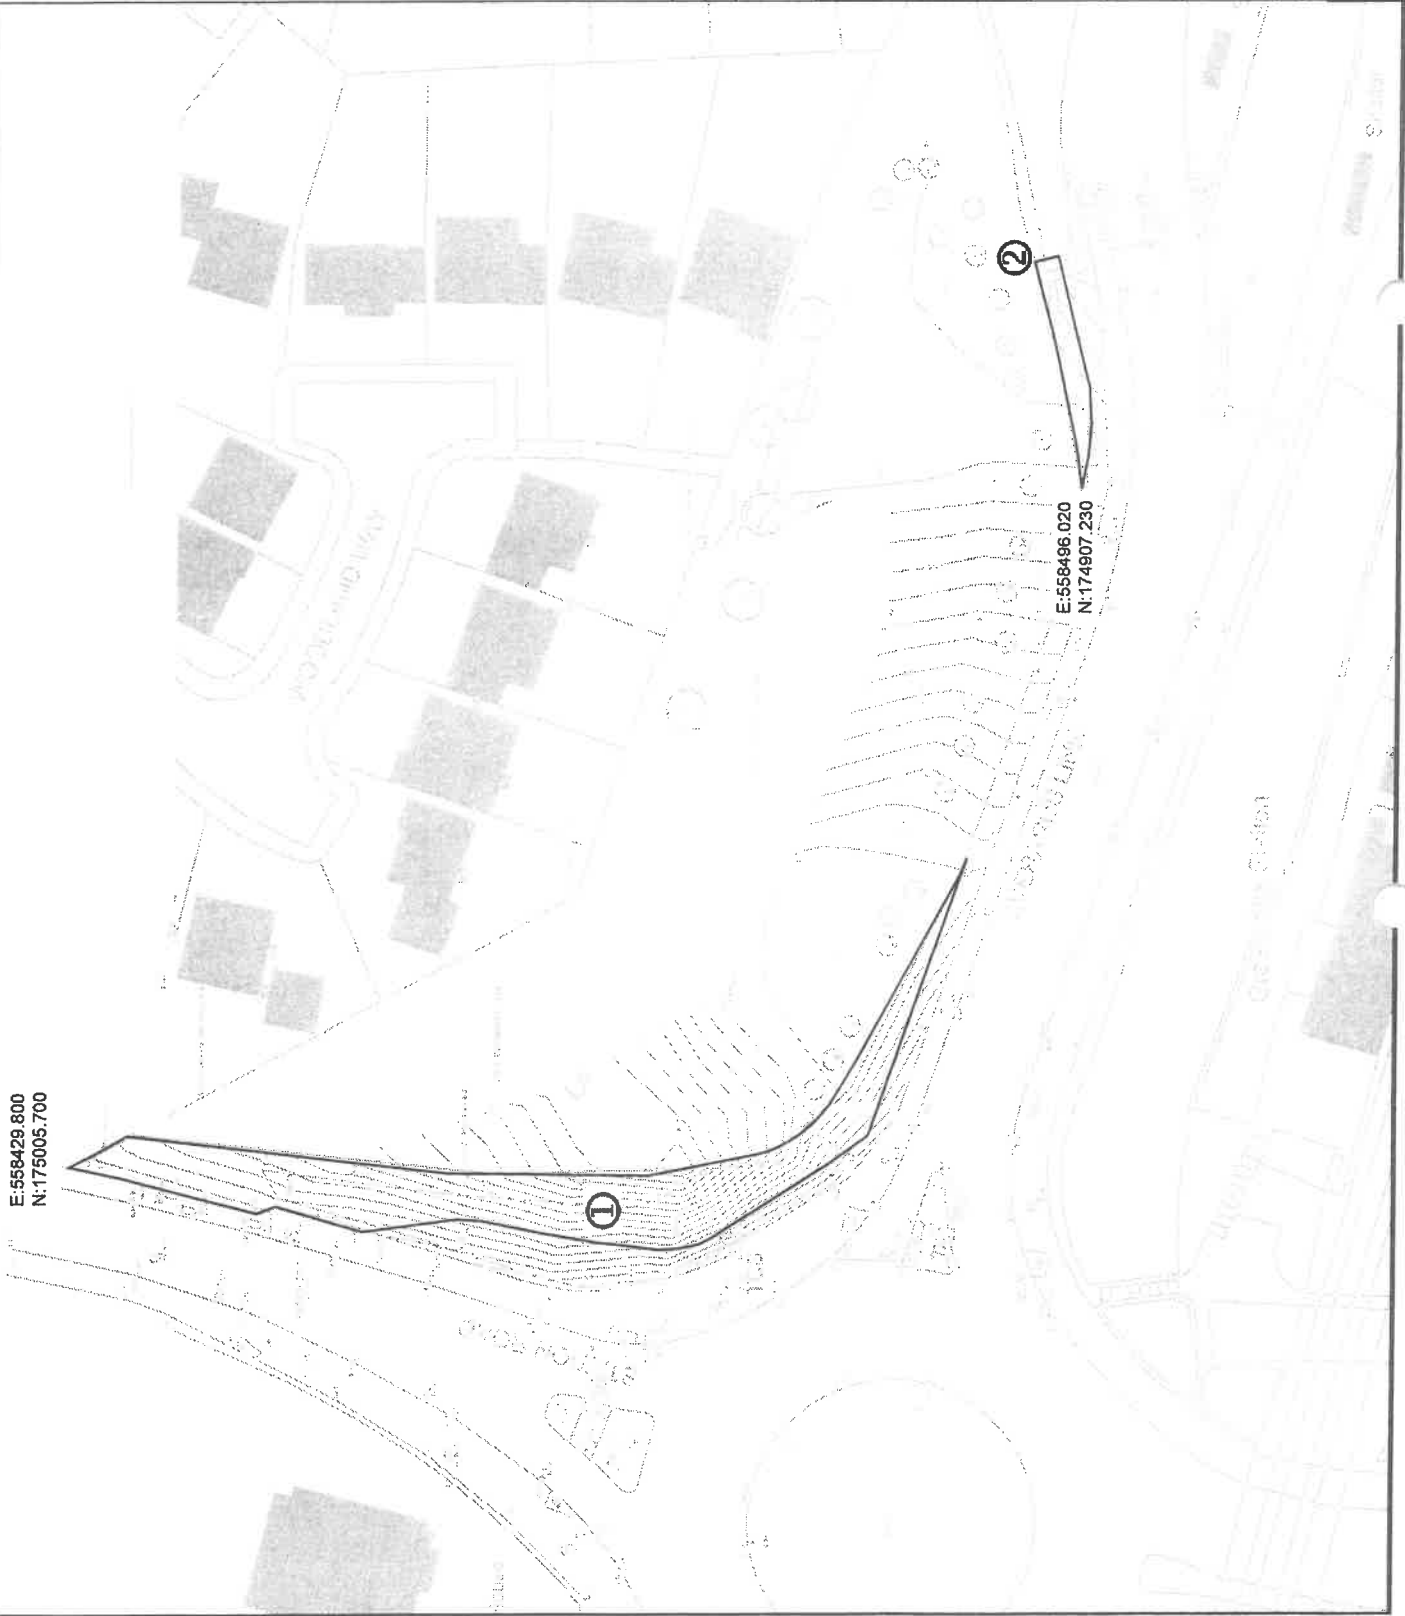

Key Scale 1:500 @ A3

Highway to be
stopped up



National Transport Casework
Team

Department for Transport

Plan No:
NATTRAN/SE/IS247/2834

Signed by Authority of the
Secretary of State

on.....2017

Signature.....

DAVE CANDLISH

An Official in the
National Transport Casework Team
Department for Transport



