



Department  
for Transport

06 APR 2018

**AGENDA ITEM**

PE 2/5/18

Swanscombe and Greenhithe Town Council  
Graham Blew - Town Clerk  
Council Offices  
The Grove  
Swanscombe  
Kent  
DA10 0GA

**National Transport Casework Team**  
Tyneside House  
Skinnerburn Road  
Newcastle Business Park  
Newcastle upon Tyne  
NE4 7AR

Direct line: 0207 944 4288

Your Ref:

Our Ref: NATTRAN/SE/S247/3257

Date: 3 April 2018

www.gov.uk

Email: [nationalcasework@dft.gsi.gov.uk](mailto:nationalcasework@dft.gsi.gov.uk)

Dear Mr Blew

**TOWN AND COUNTRY PLANNING ACT 1990 – SECTION 247  
PROPOSED STOPPING UP OF HIGHWAY AT MCDONALD'S RESTAURANT, BEAN  
ROAD, GREENHITHE DA9 9HY**

**OS GRID REFERENCE: E: 558516 N: 174646**

Please find enclosed a copy of a draft Order proposed under the provisions of the above Act together with a copy of the related plan.

If you do not have any issue with this proposal you do not need to respond to this letter, and if we do not hear from you within the 28-day objection period as specified in the public notice, (a copy of which is also enclosed) we will conclude that you do not have any issue with this proposal.

If however you do have issues surrounding this proposal, we should be pleased to receive any comments and / or objections that you may have, before the end of the 28-day objection period specified in the public notice. If possible, objections should be sent via email to [nationalcasework@dft.gsi.gov.uk](mailto:nationalcasework@dft.gsi.gov.uk), stating clearly that **you object**.

Yours sincerely

**LINDA GRIMWOOD**  
National Transport Casework Team

Encs:

# PUBLIC NOTICE

## DEPARTMENT FOR TRANSPORT

### TOWN AND COUNTRY PLANNING ACT 1990

The Secretary of State gives notice of the proposal to make an Order under section 247 of the above Act to authorise the stopping up a length of Bean Road including an irregular shaped area of surrounding highway verge and footpath which lies adjacent to McDonald's Restaurant at Greenhithe, in the Borough of Dartford.

If made, the Order would authorise the stopping up only to enable development to be carried out should planning permission be granted by Dartford Borough Council. The Secretary of State gives notice of the draft Order under Section 253 (1) of the 1990 Act.

Copies of the draft Order and relevant plan will be available for inspection during normal opening hours at Greenhithe Library, London Road, Stone, Dartford, Kent DA9 9EJ in the 28 days commencing on 19 April 2018, and may be obtained, free of charge, from the address stated below quoting NATTRAN/SE/S247/3257.

Any person may object to the making of the proposed order by stating their reasons in writing to the Secretary of State at [nationalcasework@dft.gsi.gov.uk](mailto:nationalcasework@dft.gsi.gov.uk) or National Transport Casework Team, Tyneside House, Skinnerburn Road, Newcastle upon Tyne NE4 7AR, quoting the above reference. Objections should be received by midnight on **17 May 2018**. You are advised that your personal data and correspondence will be passed to the applicant/agent to enable your objection to be considered. If you do not wish your personal data to be forwarded, please state your reasons when submitting your objection.



G Patrick, Casework Manager

**TOWN AND COUNTRY PLANNING ACT 1990**

**THE STOPPING UP OF HIGHWAY (SOUTH EAST) (NO. ) ORDER 201**

The Secretary of State makes this Order in exercise of powers under section 247 of the Town and Country Planning Act 1990 ("the Act").

1. The Secretary of State authorises the stopping up of the highway described in the Schedule to this Order and shown on the plan, in order to enable development to be carried out in accordance with the planning permission granted under Part III of the Act by Dartford Borough Council under reference.....
2. Where immediately before the date of this Order there is any apparatus of statutory undertakers under, in, on, over, along or across any highway authorised to be stopped up pursuant to this Order then, subject to section 261(4) of the Act, those undertakers shall have the same rights as respects that apparatus after that highway is stopped up as they had immediately beforehand.
3. In this Order  
"the plan" means the plan numbered NATTRAN/SE/S247/3257, marked "Highway at Greenhithe in the Borough of Dartford", signed by authority of the Secretary of State and deposited at the Department for Transport, Deposit Document Service, F Floor, Ashdown House, St Leonards-on-Sea, Hastings, East Sussex TN37 7GA.
4. This Order shall come into force on the date on which notice that it has been made is first published in accordance with section 252(10) of the Act, and may be cited as the Stopping Up of Highway (South East) (No. ) Order 201 .

Signed by authority of  
the Secretary of State  
201



DAVE CANDLISH  
An Official in the  
National Transport Casework Team  
Department for Transport

**THE SCHEDULE**

**Description of highway to be stopped up**


The highway to be stopped up is at Greenhithe in the Borough of Dartford, shown on the plan as a length of Bean Road including an irregular shaped area of surrounding highway verge and footpath which lies adjacent to McDonald's Restaurant. It commences from the western corner of McDonald's Restaurant and extends south eastwards for a maximum distance of 91 metres with a maximum width of 36 metres.

# HIGHWAY AT GREENHITHE IN THE BOROUGH OF DARTFORD

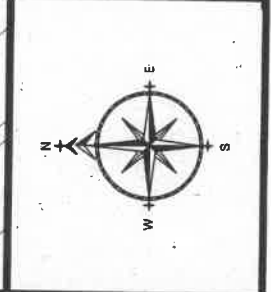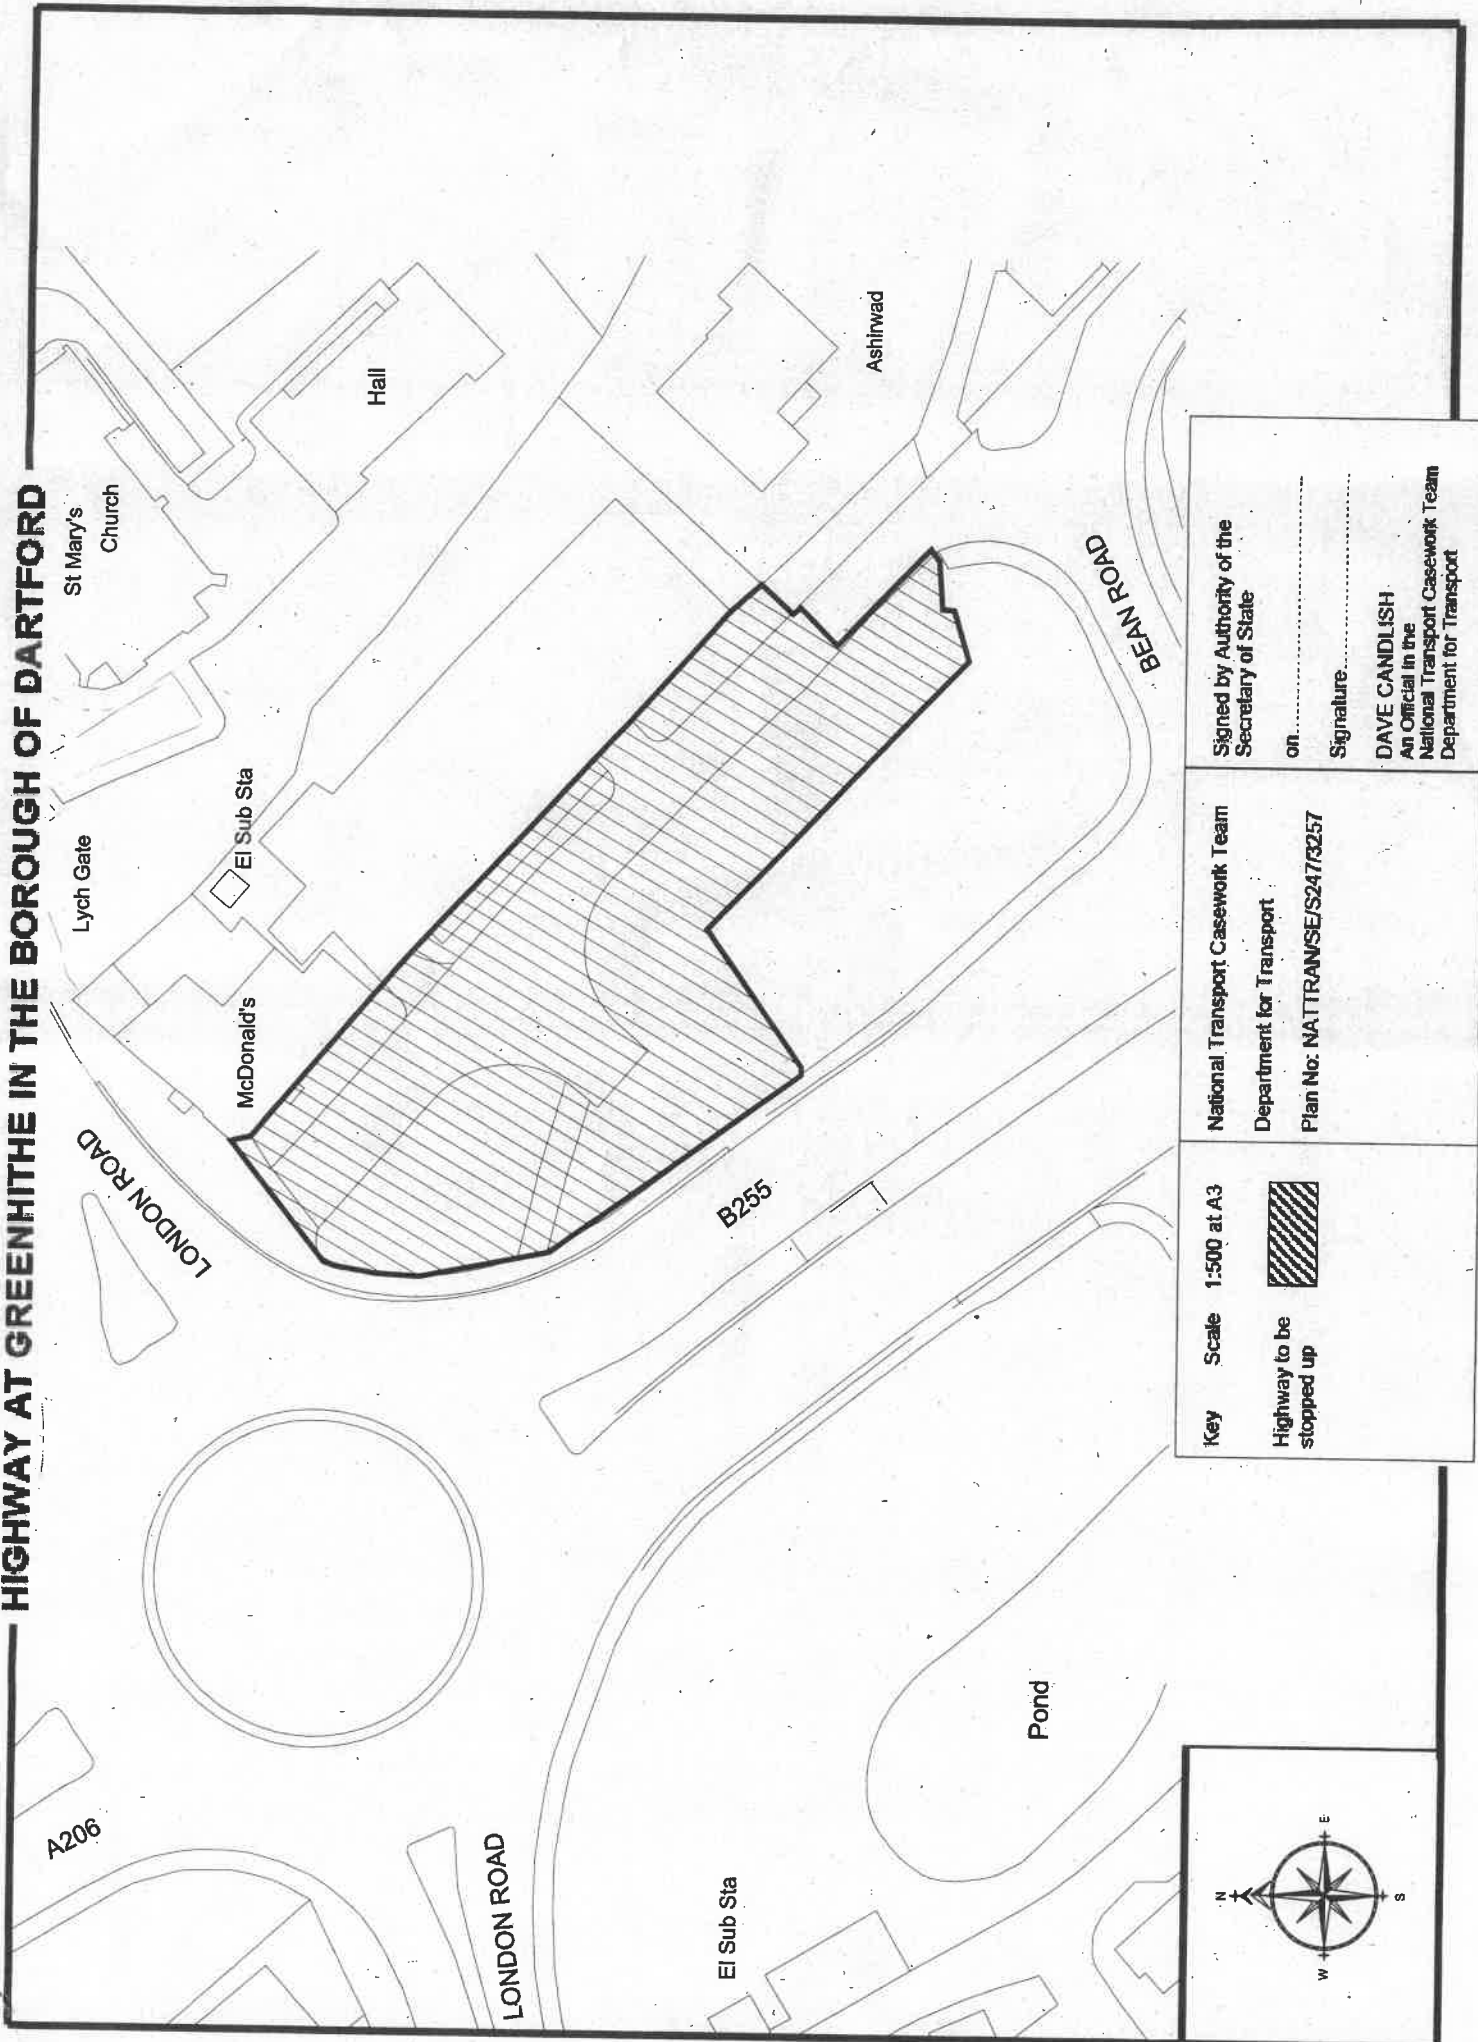

**Key**    **Scale** 1:500 at A3

Highway to be stopped up



National Transport Casework Team  
 Department for Transport  
 Plan No: NATTRAN/SE/S247/3257

Signed by Authority of the Secretary of State  
 on .....  
 Signature .....  
**DAVE CANDLISH**  
 An Official in the National Transport Casework Team  
 Department for Transport